


KB 06

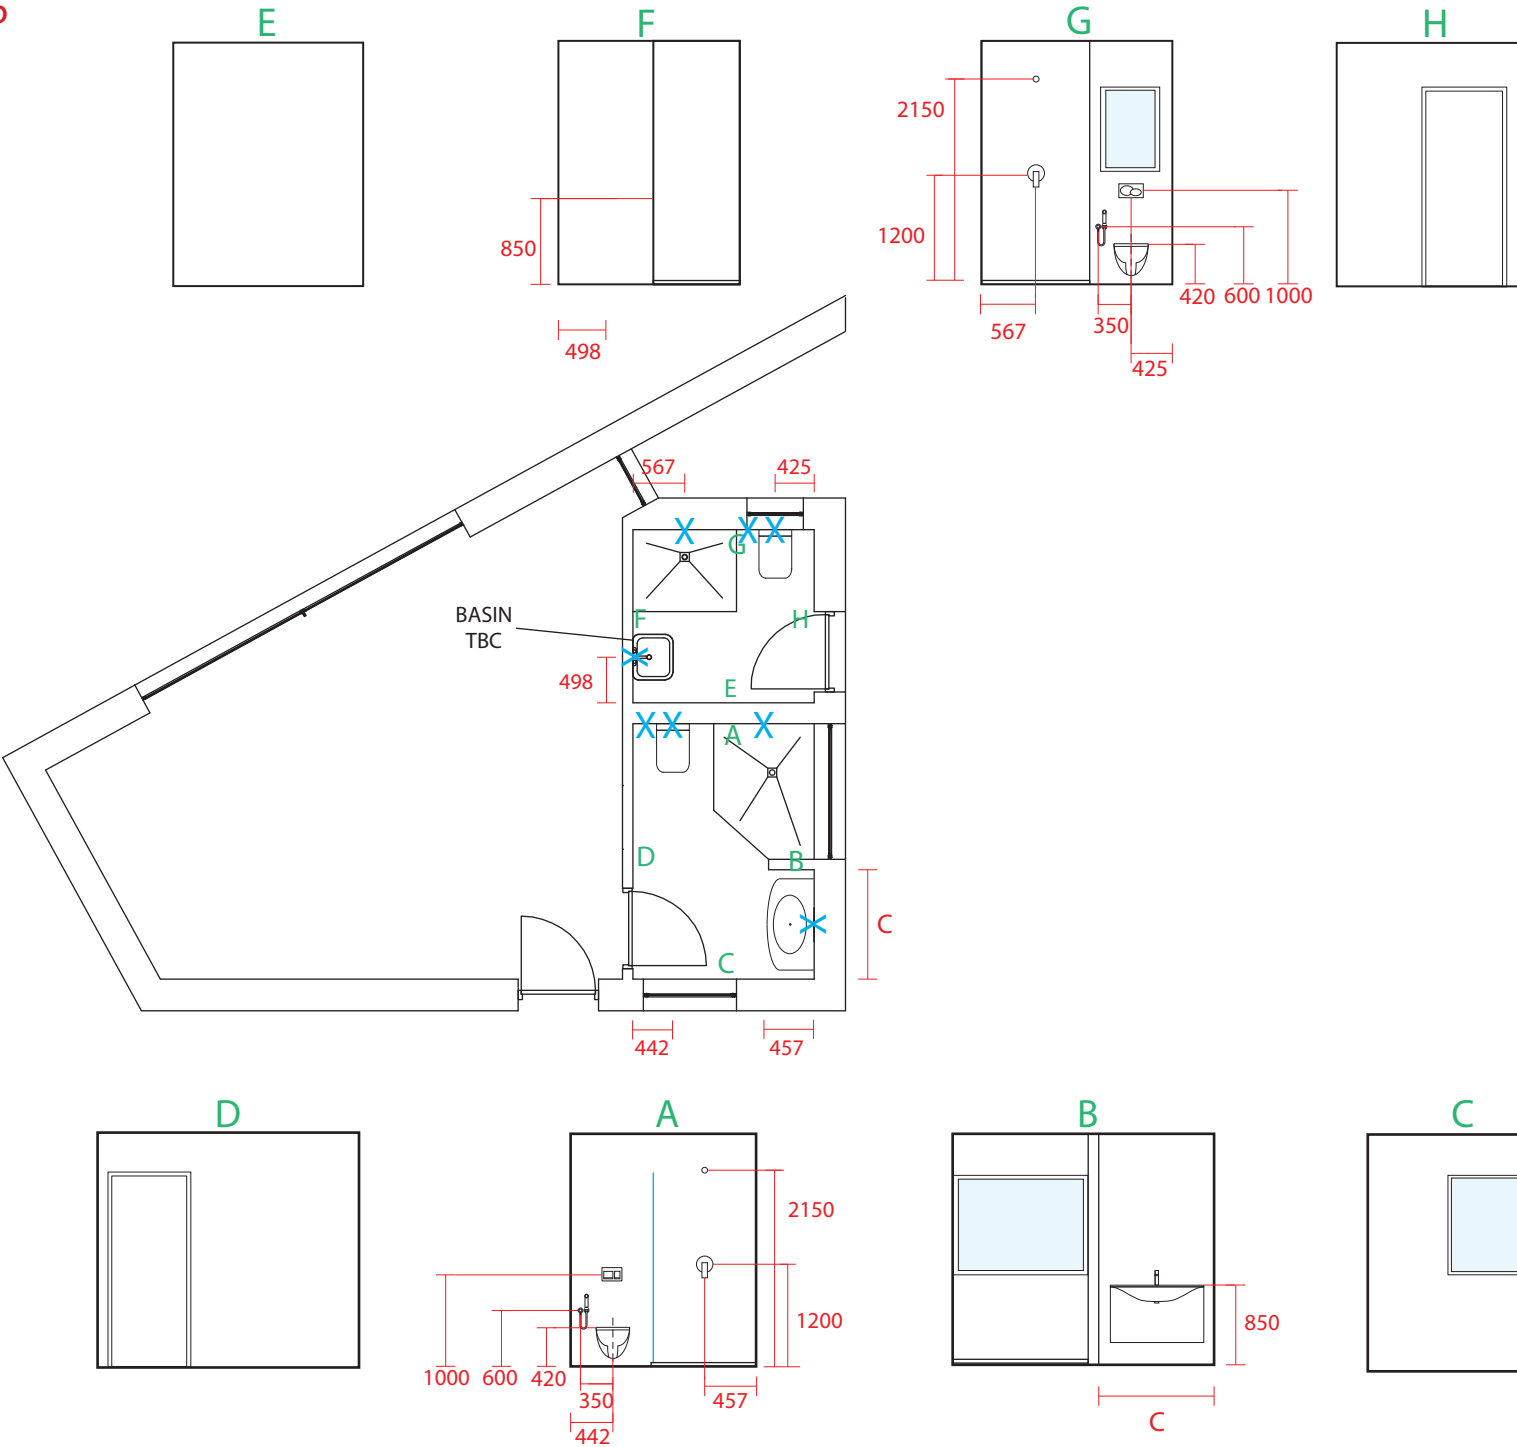

PROPOSED PLUMBING
DETAILS
GUEST 2 & OUTSIDE
ENSUITE
HOUSE HANSROD
VCC ESTATE
28 APRIL 2015

KIRSTY BADENHORST INTERIORS
kirstybadenhorst@me.com
082 226 7863
031 201 1510
131 SILVERTON ROAD
MUSGRAVE

